

Traffic Management Notes

Disclaimer

These traffic management drawings are indicative and for guidance only. It is assumed that:

1. Traffic Management Operatives have sufficient experience and hold, at least, NRSWA [New Roads and Street Works Act] Unit 002. Supervisors also have sufficient experience and hold, at least, NRSWA Unit 010. In addition, NHSS [National Highways Sector Schemes] Section 12D should be held.
2. Works will be carried out in accordance with BS EN ISO 9001:2000, comply with Safety at Street Works and Road Works, A Code of Practice, 2002 and Chapter 8 of the Traffic Signs Manual (where appropriate).

Working Hours


1. Working hours for works requiring Traffic Management to be Monday to Friday 07:30 to 16:30


Notes

1. All temporary traffic management signs will be located 450mm minimum from the kerb face.
2. Traffic Management to be in situ 24/7
3. All dimensions are in metres unless otherwise stated.
4. Minimum useable carriageway width to be 3.0m.
5. Safety zone of 0.5 m to be used.
6. Bus stops (where necessary), will be suspended or moved to a suitable location during working times.

KEY

-  Traffic Cones
-  Works Area

REV	09/07/2021	For Comment	DT	
	REV. DATE	PURPOSE OF REVISION	DRAWN	CHKD
				
Client				
Project Sloane Street Public Realm Improvement Permanent Layout				
Drawing Title DRAFT TRAFFIC MANAGEMENT Diversion 01 1 of 2				
Drawing Status For Comment				
Scale	NTS @ A1		DO NOT SCALE	
FMC Project No.	Y4S00098A			
Client No.	C2010_115			
Drawing Number	TM/NB/DIV01/01			Rev
				0
This drawing is not to be used in whole or part other than for the intended purpose and project as defined on this drawing. Refer to the contract for full terms and conditions.				

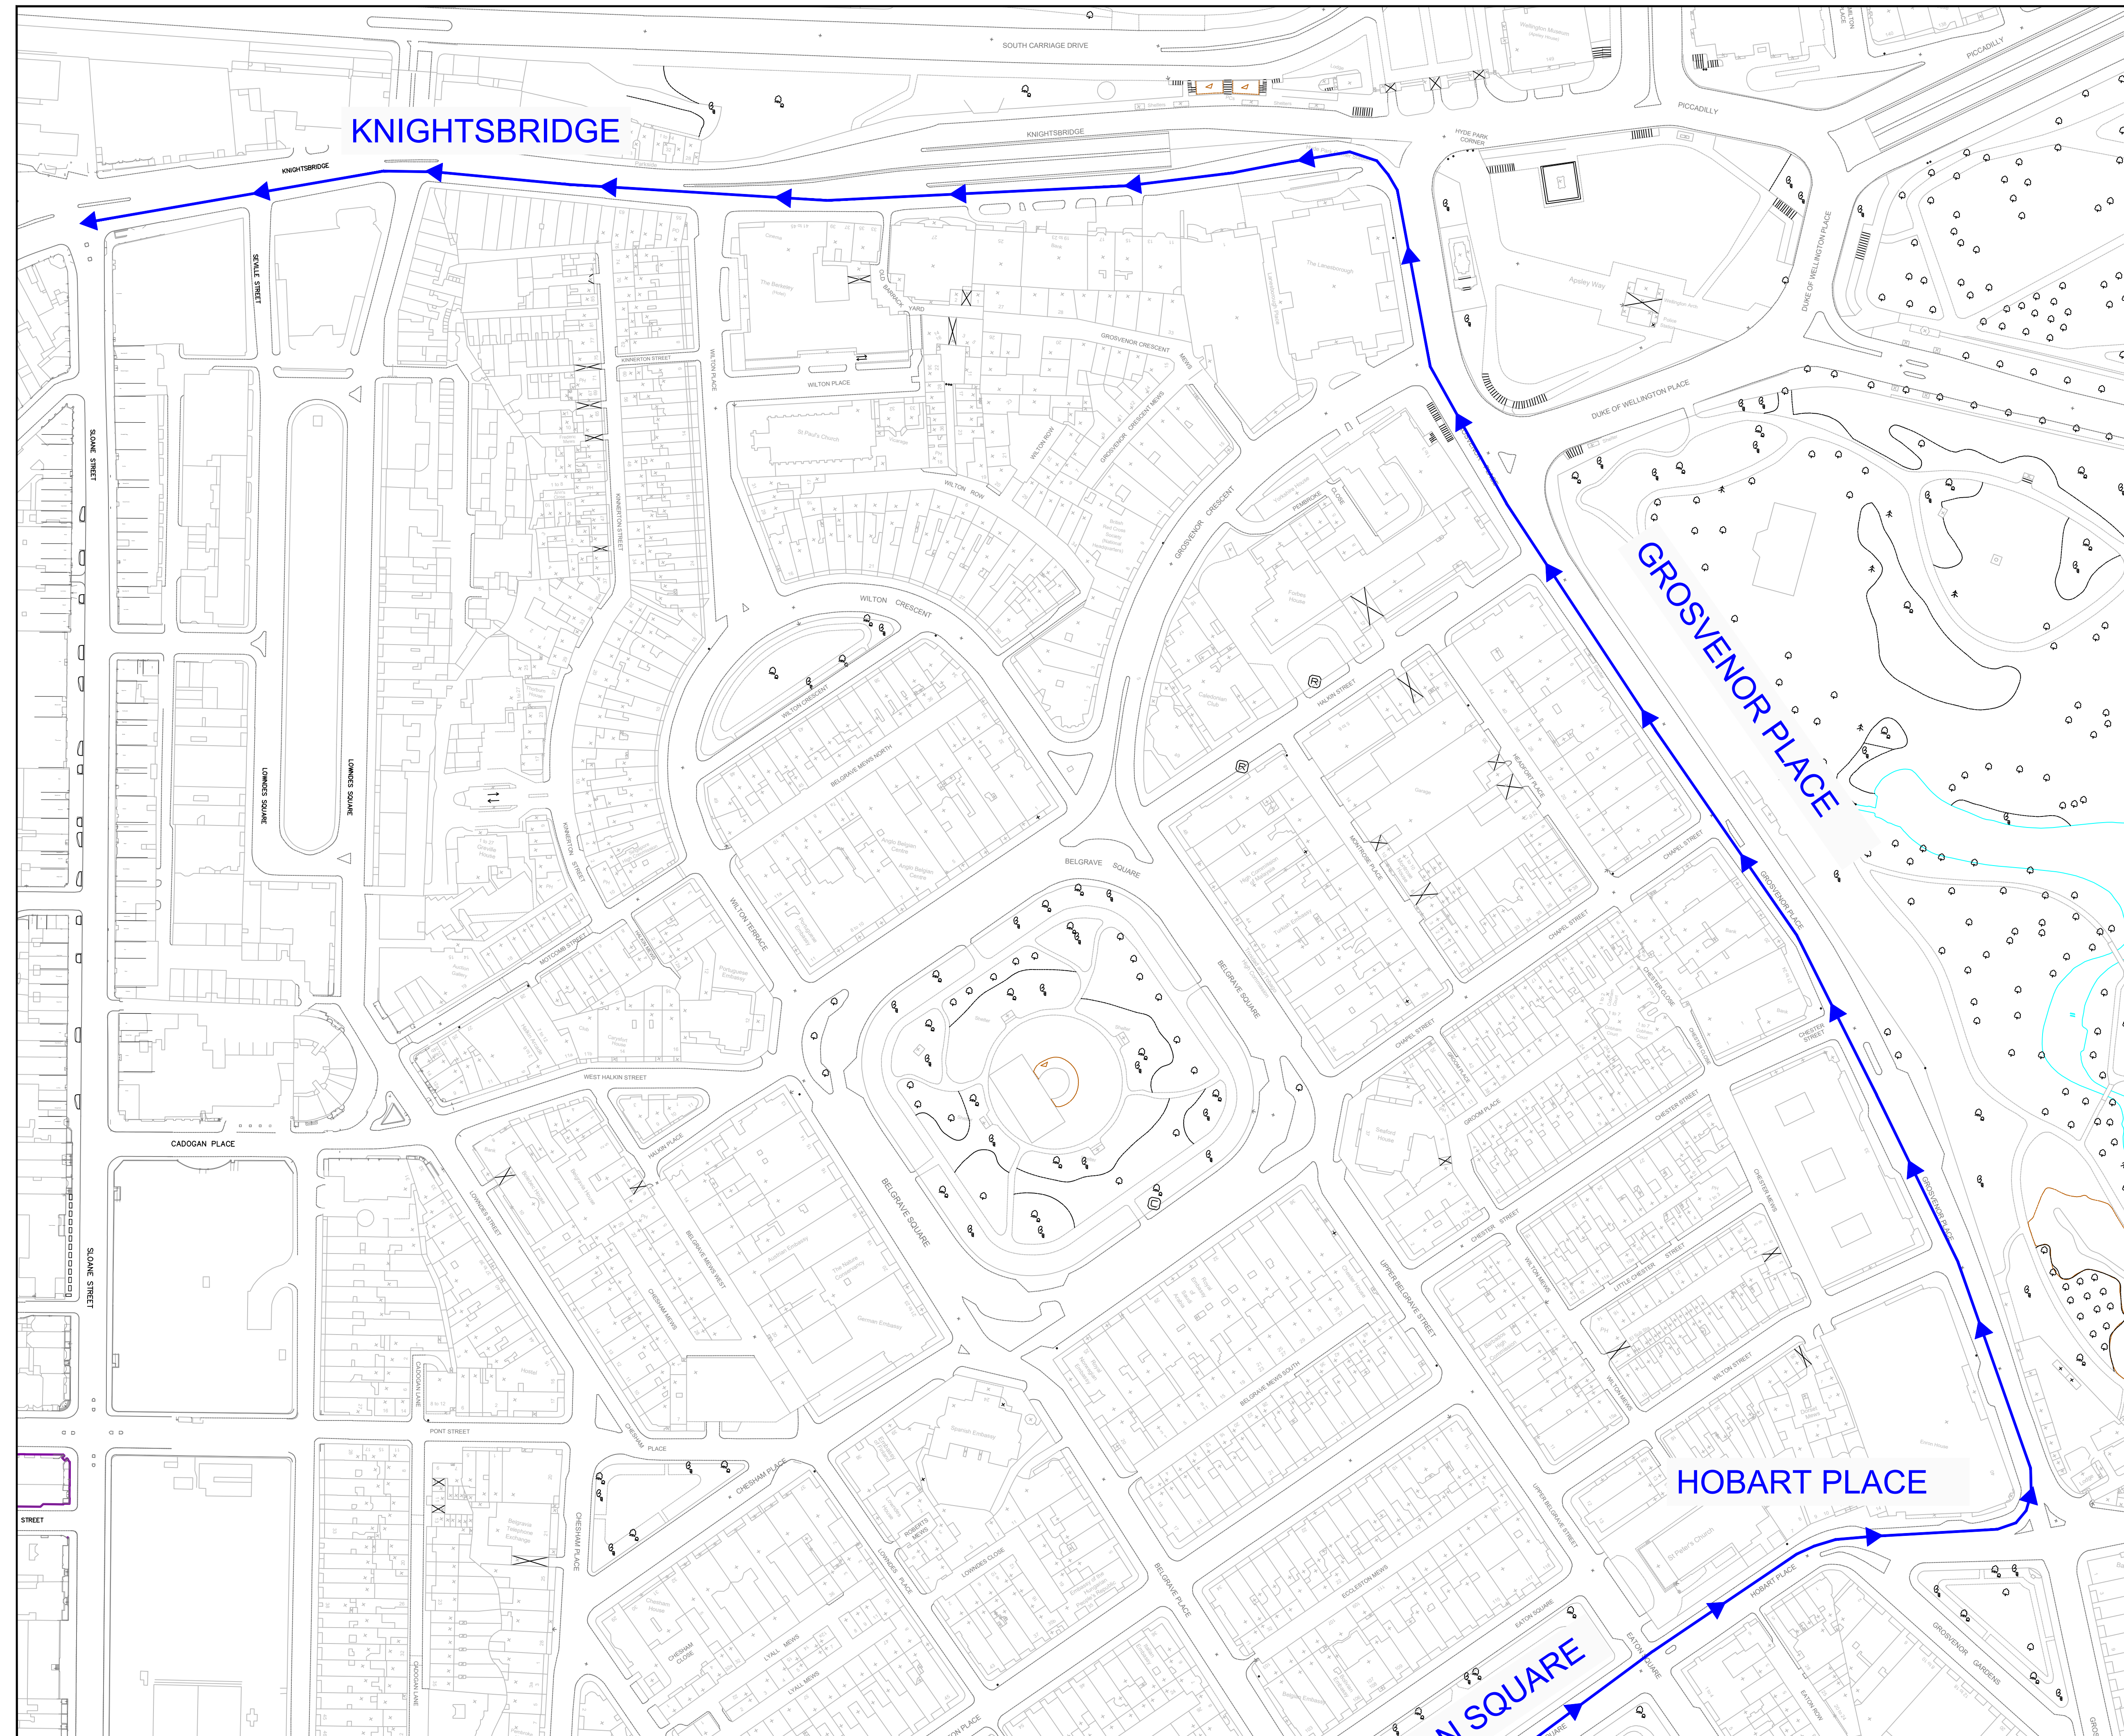

Traffic Management Notes

Disclaimer

These traffic management drawings are indicative and for guidance only. It is assumed that:

1. Traffic Management Operatives have sufficient experience and hold, at least, NRSWA [New Roads and Street Works Act] Unit 002. Supervisors also have sufficient experience and hold, at least, NRSWA Unit 010. In addition, NHSS [National Highways Sector Schemes] Section 12D should be held.
2. Works will be carried out in accordance with BS EN ISO 9001:2000, comply with Safety at Street Works and Road Works, A Code of Practice, 2002 and Chapter 8 of the Traffic Signs Manual (where appropriate).

Working Hours

1. Working hours for works requiring Traffic Management to be Monday to Friday 07:30 to 16:30

Notes

1. All temporary traffic management signs will be located 450mm minimum from the kerb face.
2. Traffic Management to be in situ 24/7
3. All dimensions are in metres unless otherwise stated.
4. Minimum useable carriageway width to be 3.0m.
5. Safety zone of 0.5 m to be used.
6. Bus stops (where necessary), will be suspended or moved to a suitable location during working times.

KEY

-  Traffic Cones
-  Works Area

REV	09/07/2021	For Comment	DT		
	REV. DATE	PURPOSE OF REVISION	DRAWN	CHKD	APPRVD



Client
 Project
**Sloane Street Public Realm Improvement
 Permanent Layout**


Drawing Title
**DRAFT TRAFFIC MANAGEMENT
 Diversion 01
 2 of 2**

Drawing Status
For Comment

Scale	NTS @ A1	DO NOT SCALE
FMC Project No.	Y4S00098A	
Client No.	C2010_115	

Drawing Number	Rev
TM/NB/DIV01/02	0

This drawing is not to be used in whole or part other than for the intended purpose and project as defined on this drawing. Refer to the contract for full terms and conditions.

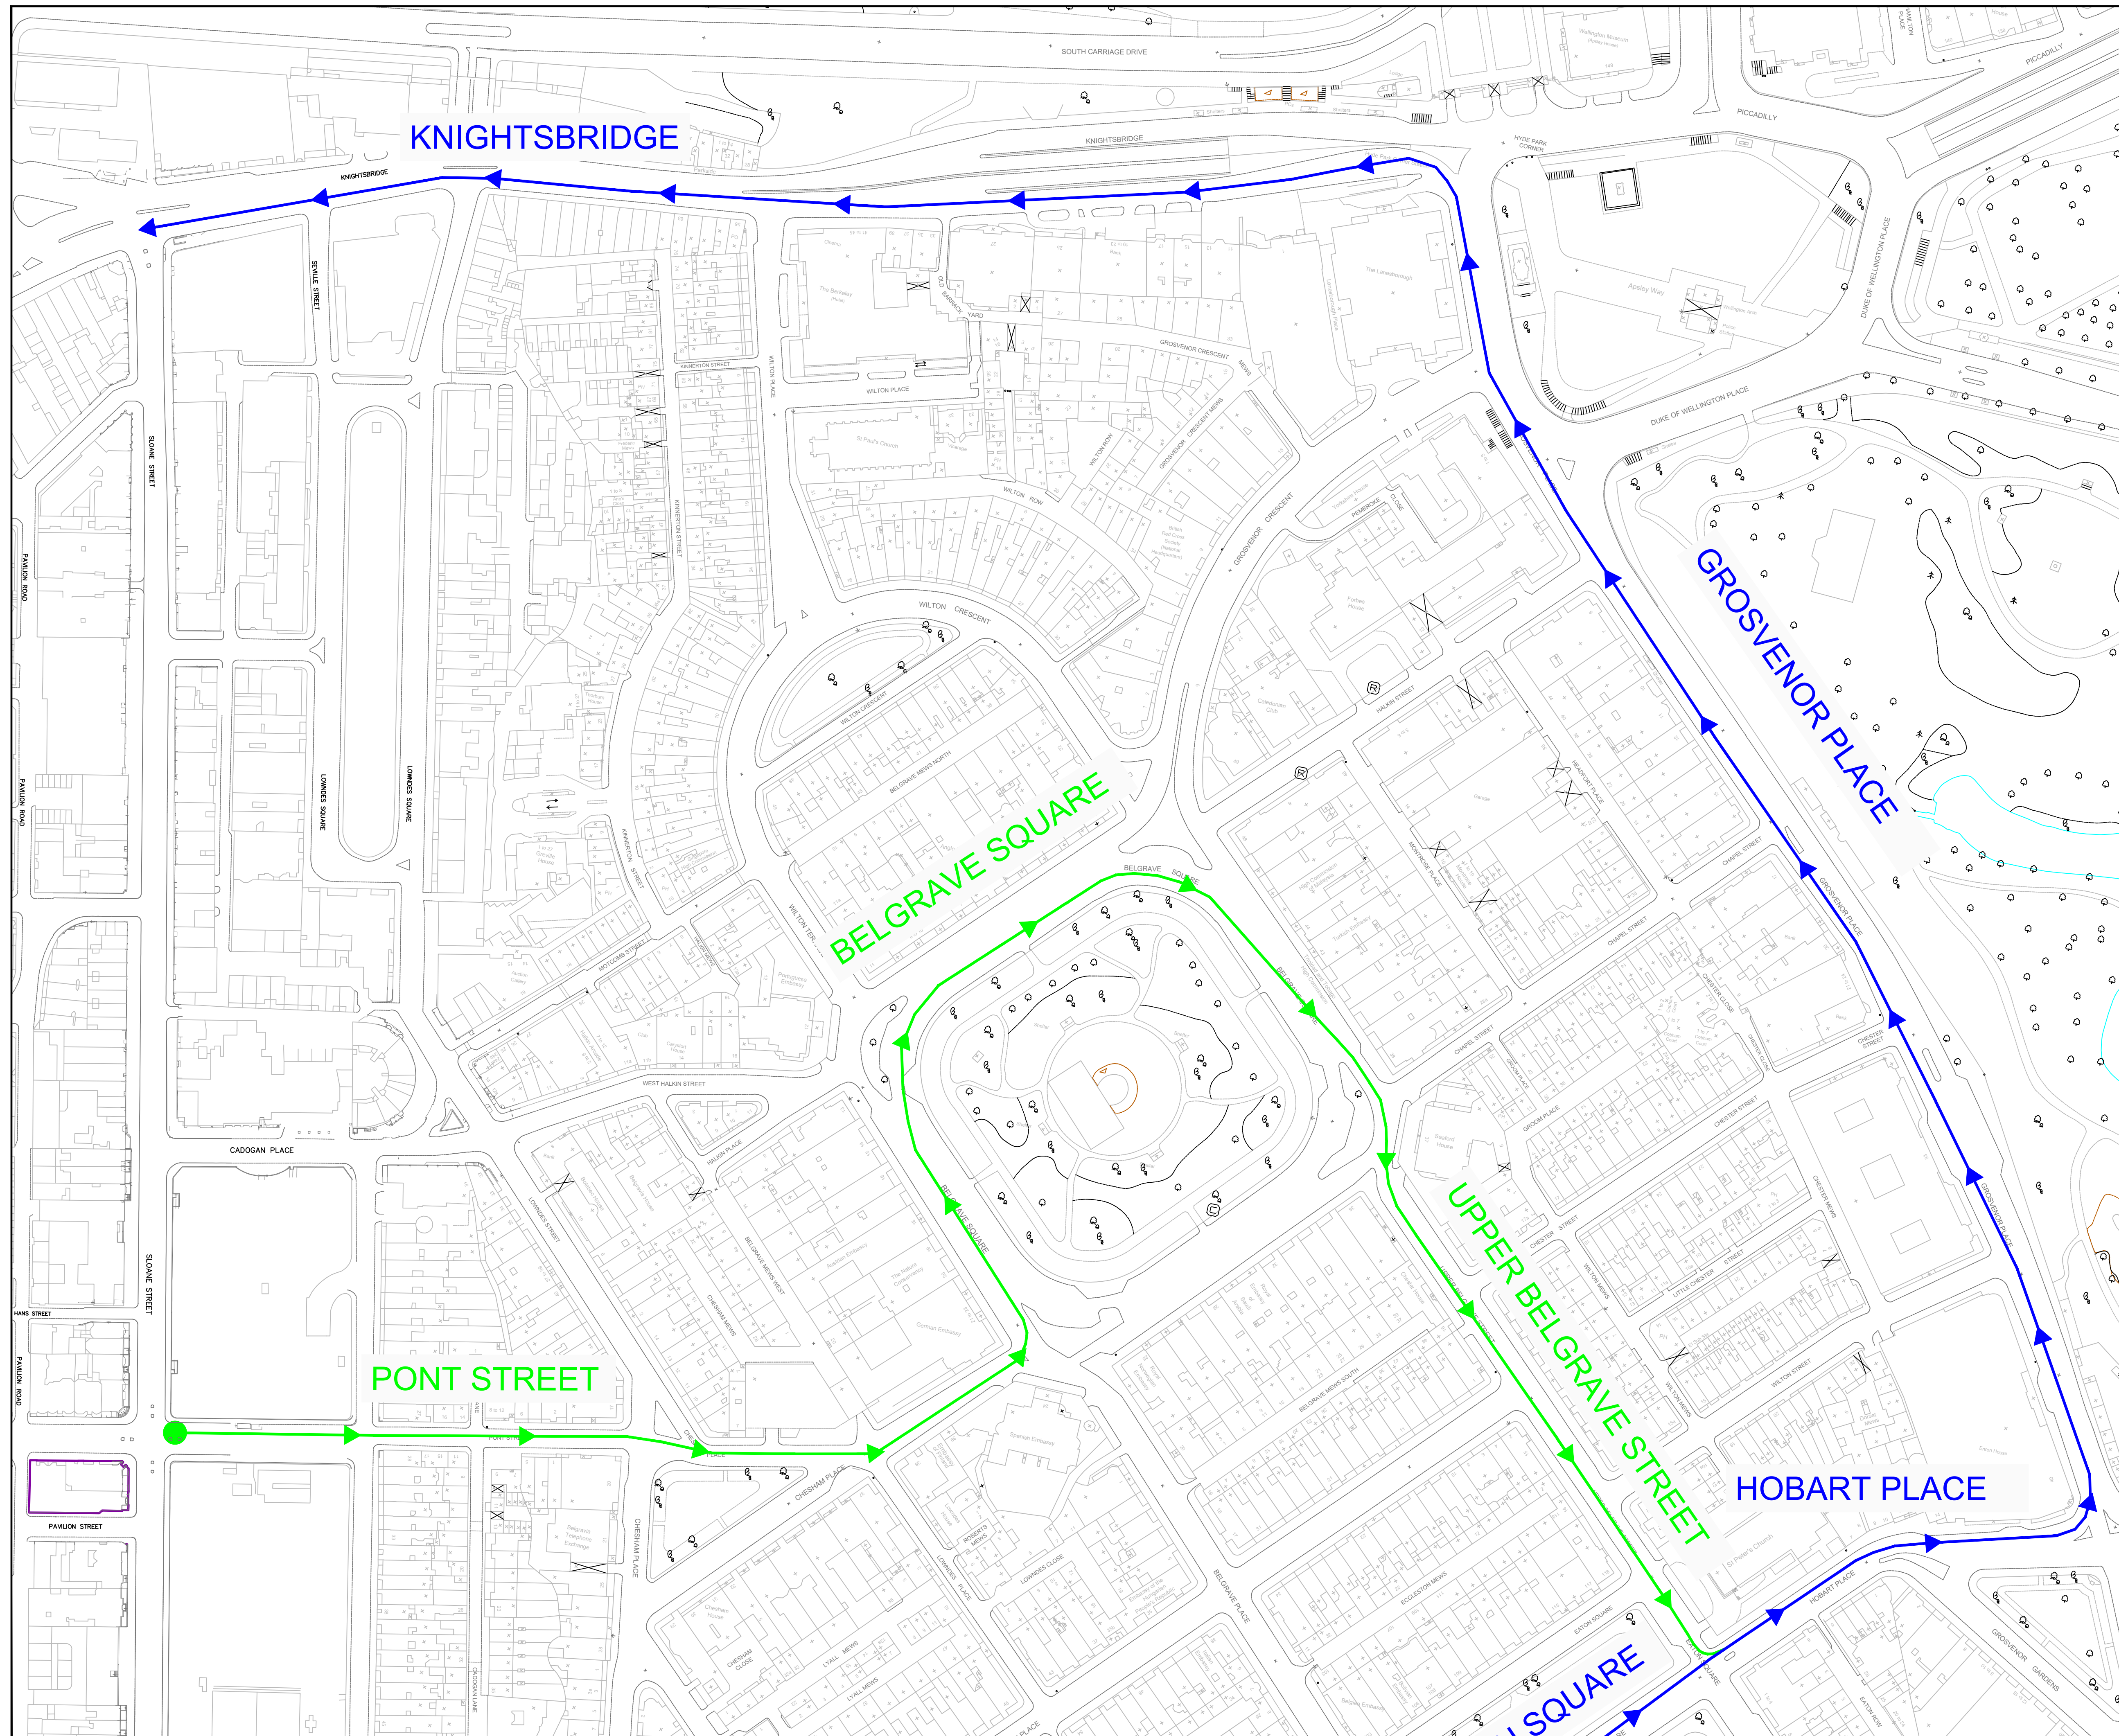

Traffic Management Notes

Disclaimer

These traffic management drawings are indicative and for guidance only. It is assumed that:

1. Traffic Management Operatives have sufficient experience and hold, at least, NRSWA [New Roads and Street Works Act] Unit 002. Supervisors also have sufficient experience and hold, at least, NRSWA Unit 010. In addition, NHSS [National Highways Sector Schemes] Section 12D should be held.
2. Works will be carried out in accordance with BS EN ISO 9001:2000, comply with Safety at Street Works and Road Works, A Code of Practice, 2002 and Chapter 8 of the Traffic Signs Manual (where appropriate).



Working Hours

1. Working hours for works requiring Traffic Management to be Monday to Friday 07:30 to 16:30

Notes

1. All temporary traffic management signs will be located 450mm minimum from the kerb face.
2. Traffic Management to be in situ 24/7
3. All dimensions are in metres unless otherwise stated.
4. Minimum useable carriageway width to be 3.0m.
5. Safety zone of 0.5 m to be used.
6. Bus stops (where necessary), will be suspended or moved to a suitable location during working times.

KEY

-  Traffic Cones
-  Works Area

1	03/10/2022	Div Route 2 Amended	DW		
0	09/07/2021	For Comment	DT		
REV	REV. DATE	PURPOSE OF REVISION	DRAWN	CHKD	APPRVD



Client
 Project
**Sloane Street Public Realm Improvement
 Permanent Layout**


Drawing Title
**DRAFT TRAFFIC MANAGEMENT
 Diversion 02
 1 of 1**

Drawing Status
For Comment

Scale	NTS @ A1	DO NOT SCALE
FMC Project No.	Y4S00098A	
Client No.	C2010_115	

Drawing Number	Rev
TM/NB/DIV02/01	1

This drawing is not to be used in whole or part other than for the intended purpose and project as defined on this drawing. Refer to the contract for full terms and conditions.

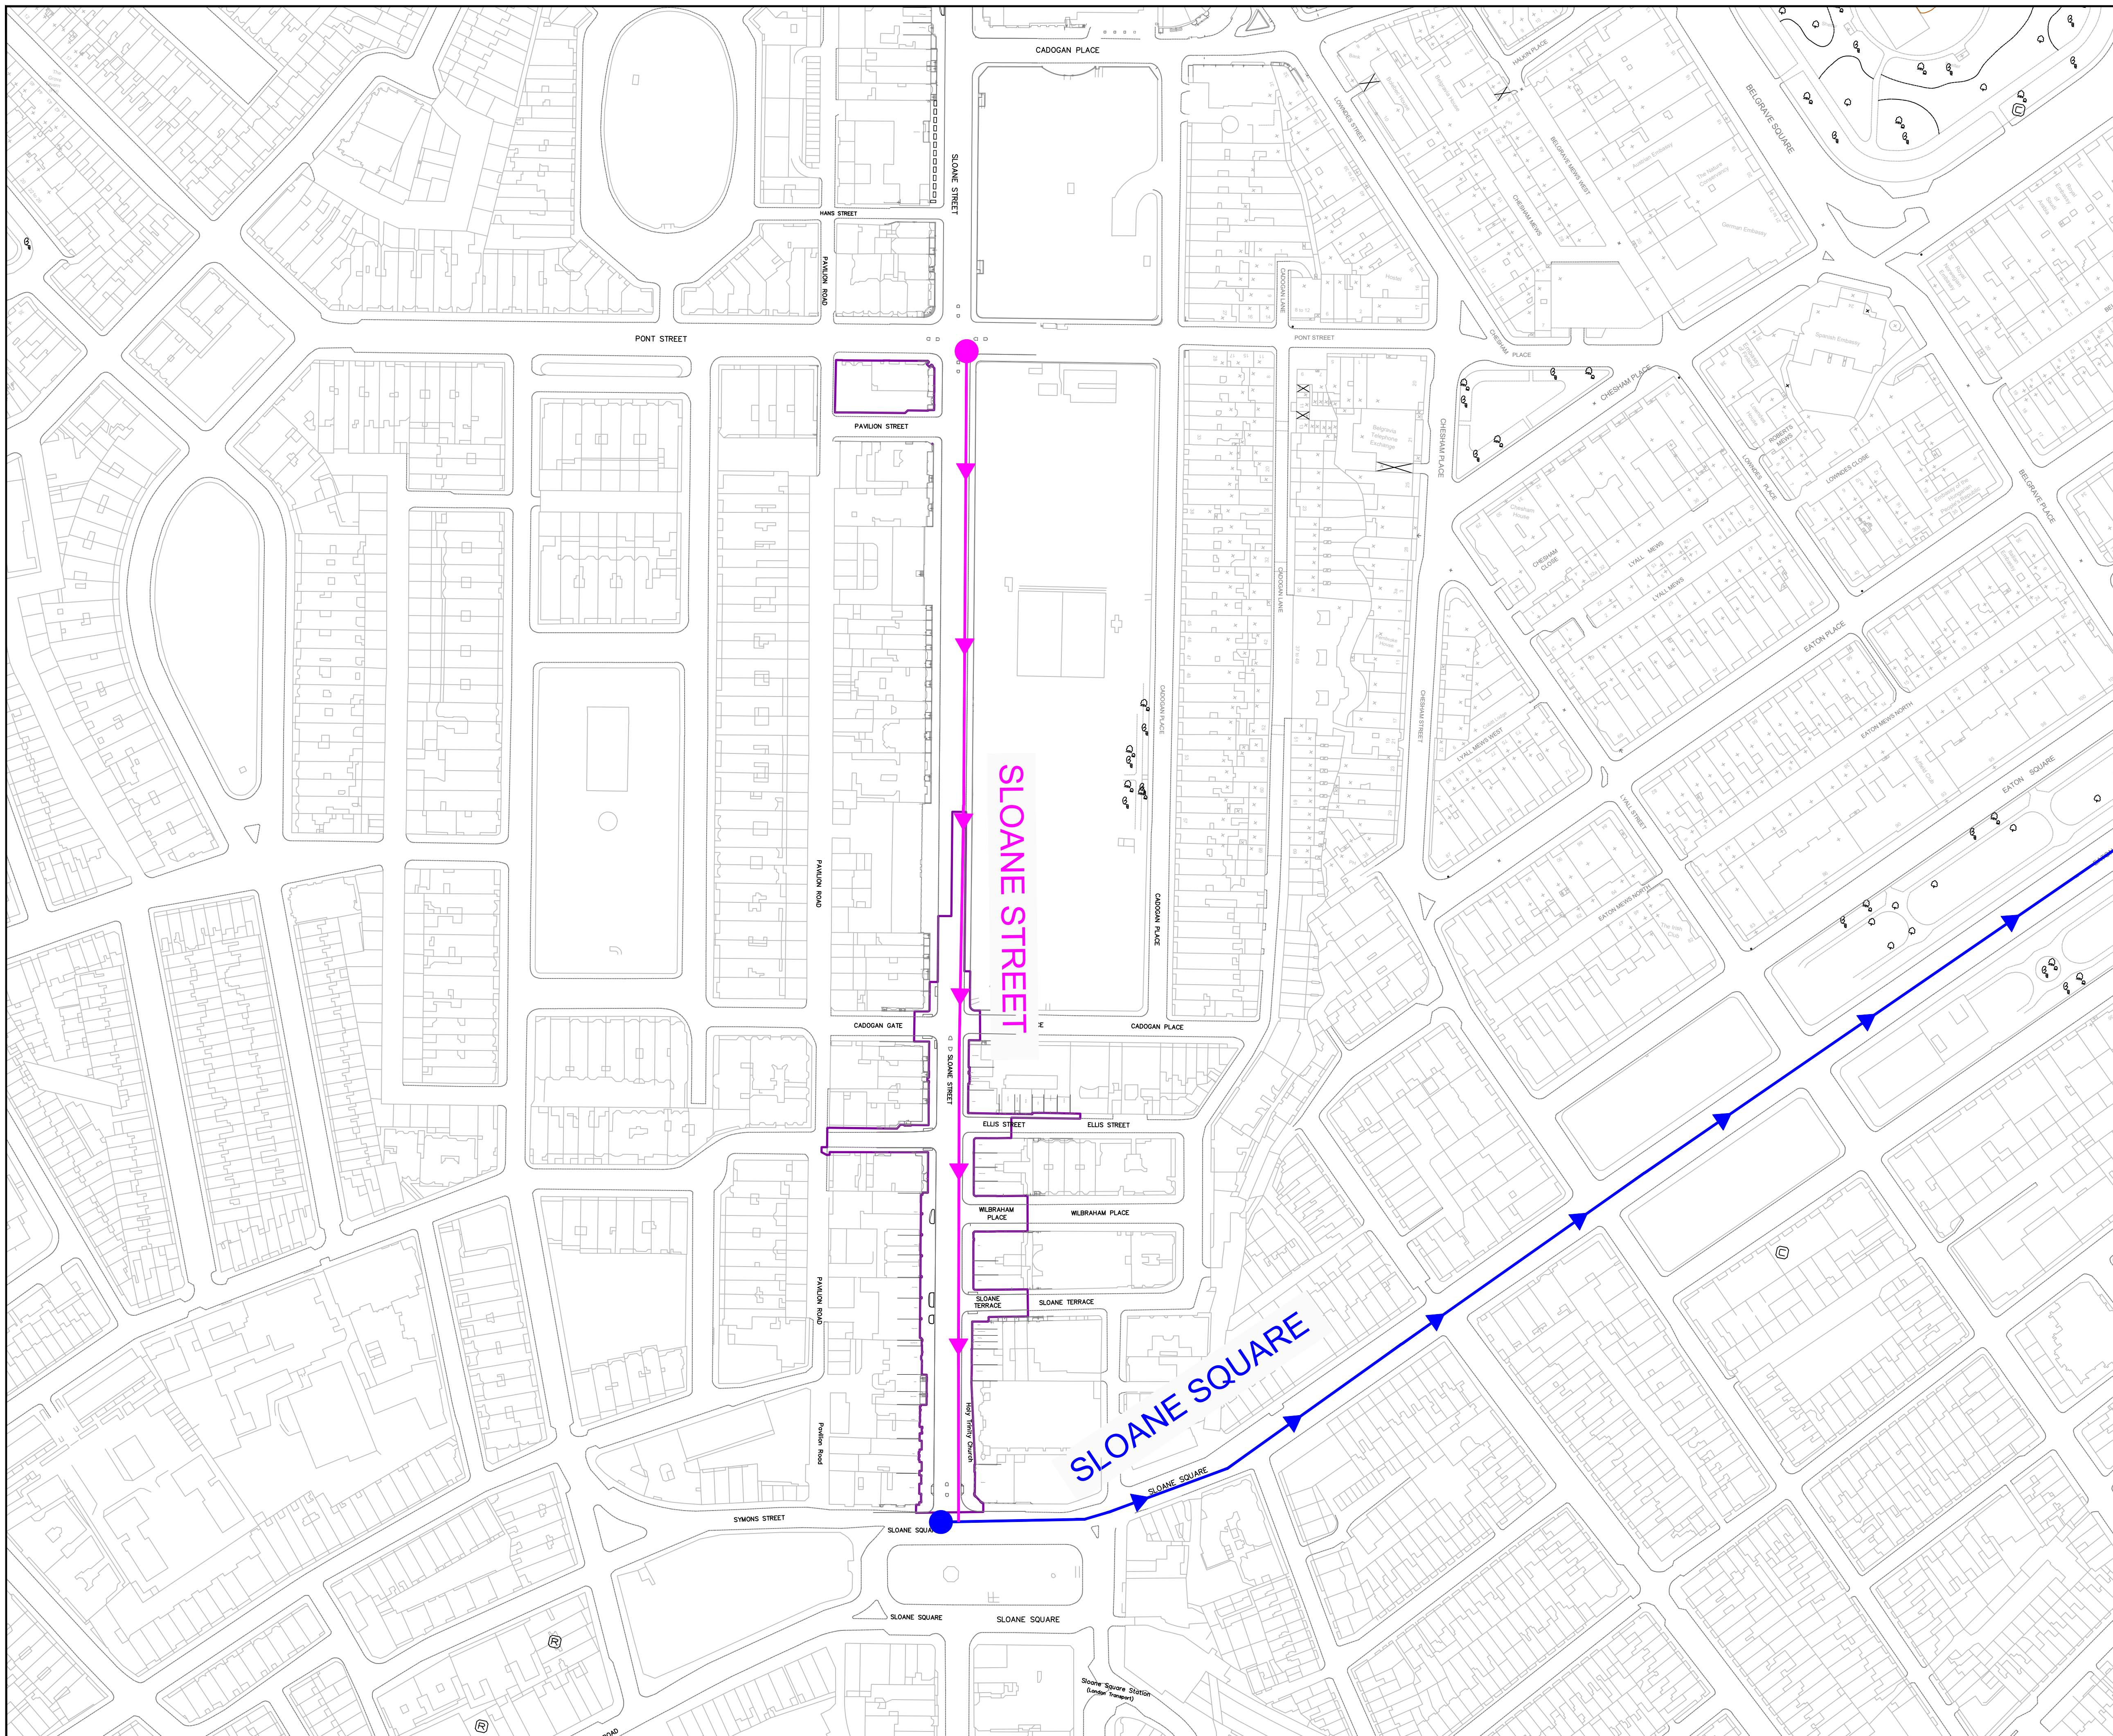

Traffic Management Notes

Disclaimer

These traffic management drawings are indicative and for guidance only. It is assumed that:

1. Traffic Management Operatives have sufficient experience and hold, at least, NRSWA [New Roads and Street Works Act] Unit 002. Supervisors also have sufficient experience and hold, at least, NRSWA Unit 010. In addition, NHSS [National Highways Sector Schemes] Section 12D should be held.
2. Works will be carried out in accordance with BS EN ISO 9001:2000, comply with Safety at Street Works and Road Works, A Code of Practice, 2002 and Chapter 8 of the Traffic Signs Manual (where appropriate).

Working Hours

1. Working hours for works requiring Traffic Management to be Monday to Friday 07:30 to 16:30

Notes

1. All temporary traffic management signs will be located 450mm minimum from the kerb face.
2. Traffic Management to be in situ 24/7
3. All dimensions are in metres unless otherwise stated.
4. Minimum useable carriageway width to be 3.0m.
5. Safety zone of 0.5 m to be used.
6. Bus stops (where necessary), will be suspended or moved to a suitable location during working times.

KEY

-  Traffic Cones
-  Works Area

REV	09/07/2021	For Comment	DT		
	REV. DATE	PURPOSE OF REVISION	DRAWN	CHKD	APPRVD



Client
 Project
**Sloane Street Public Realm Improvement
 Permanent Layout**

Drawing Title
**DRAFT TRAFFIC MANAGEMENT
 Diversion 03
 1 of 1**

Drawing Status
For Comment

Scale
 NTS @ A1
DO NOT SCALE

FMC Project No. Y4S00098A
 Client No. C2010_115

Drawing Number
TM/NB/DIV03/01

Rev
0