

Traffic Management Notes

Disclaimer

These traffic management drawings are indicative and for guidance only. It is assumed that:

1. Traffic Management Operatives have sufficient experience and hold, at least, NRSWA [New Roads and Street Works Act] Unit 002. Supervisors also have sufficient experience and hold, at least, NRSWA Unit 010. In addition, NHSS [National Highways Sector Schemes] Section 12D should be held.
2. Works will be carried out in accordance with BS EN ISO 9001:2000, comply with Safety at Street Works and Road Works, A Code of Practice, 2002 and Chapter 8 of the Traffic Signs Manual (where appropriate).


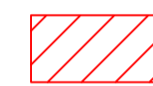
Working Hours





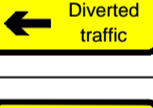
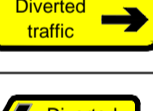



1. Working hours for works requiring Traffic Management to be Monday to Friday 07:30 to 16:30

Notes

1. All temporary traffic management signs will be located 450mm minimum from the kerb face.
2. Traffic Management to be in situ 24/7
3. All dimensions are in metres unless otherwise stated.
4. Minimum useable carriageway width to be 3.0m.
5. Safety zone of 0.5 m to be used.
6. Bus stops (where necessary), will be suspended or moved to a suitable location during working times.

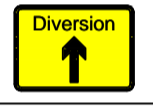KEY

-  Traffic Cones
-  Works Area

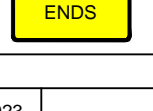Diversion 1	
	1
	0
	0
	2
	1
	0
	1
	0
	0

REV	REV. DATE	PURPOSE OF REVISION	DRAWN	CHKD	APPRVD
2	24/11/2023	Route Changed	DW		
1	25/10/2022	Signs Added	DW		
0	09/07/2021	For Comment	DT		



Client


Project
**Sloane Street Public Realm Improvement
Permanent Layout**

Drawing Title
**DRAFT TRAFFIC MANAGEMENT
Diverson 01
1 of 2**

Drawing Status
For Comment

Scale	NTS @ A1	DO NOT SCALE
FMC Project No.	TKEN2345	
Client No.		
Drawing Number	TM/NB/DIV01/01	Rev 1

This drawing is not to be used in whole or part other than for the intended purpose and project as defined on this drawing. Refer to the contract for full terms and conditions.

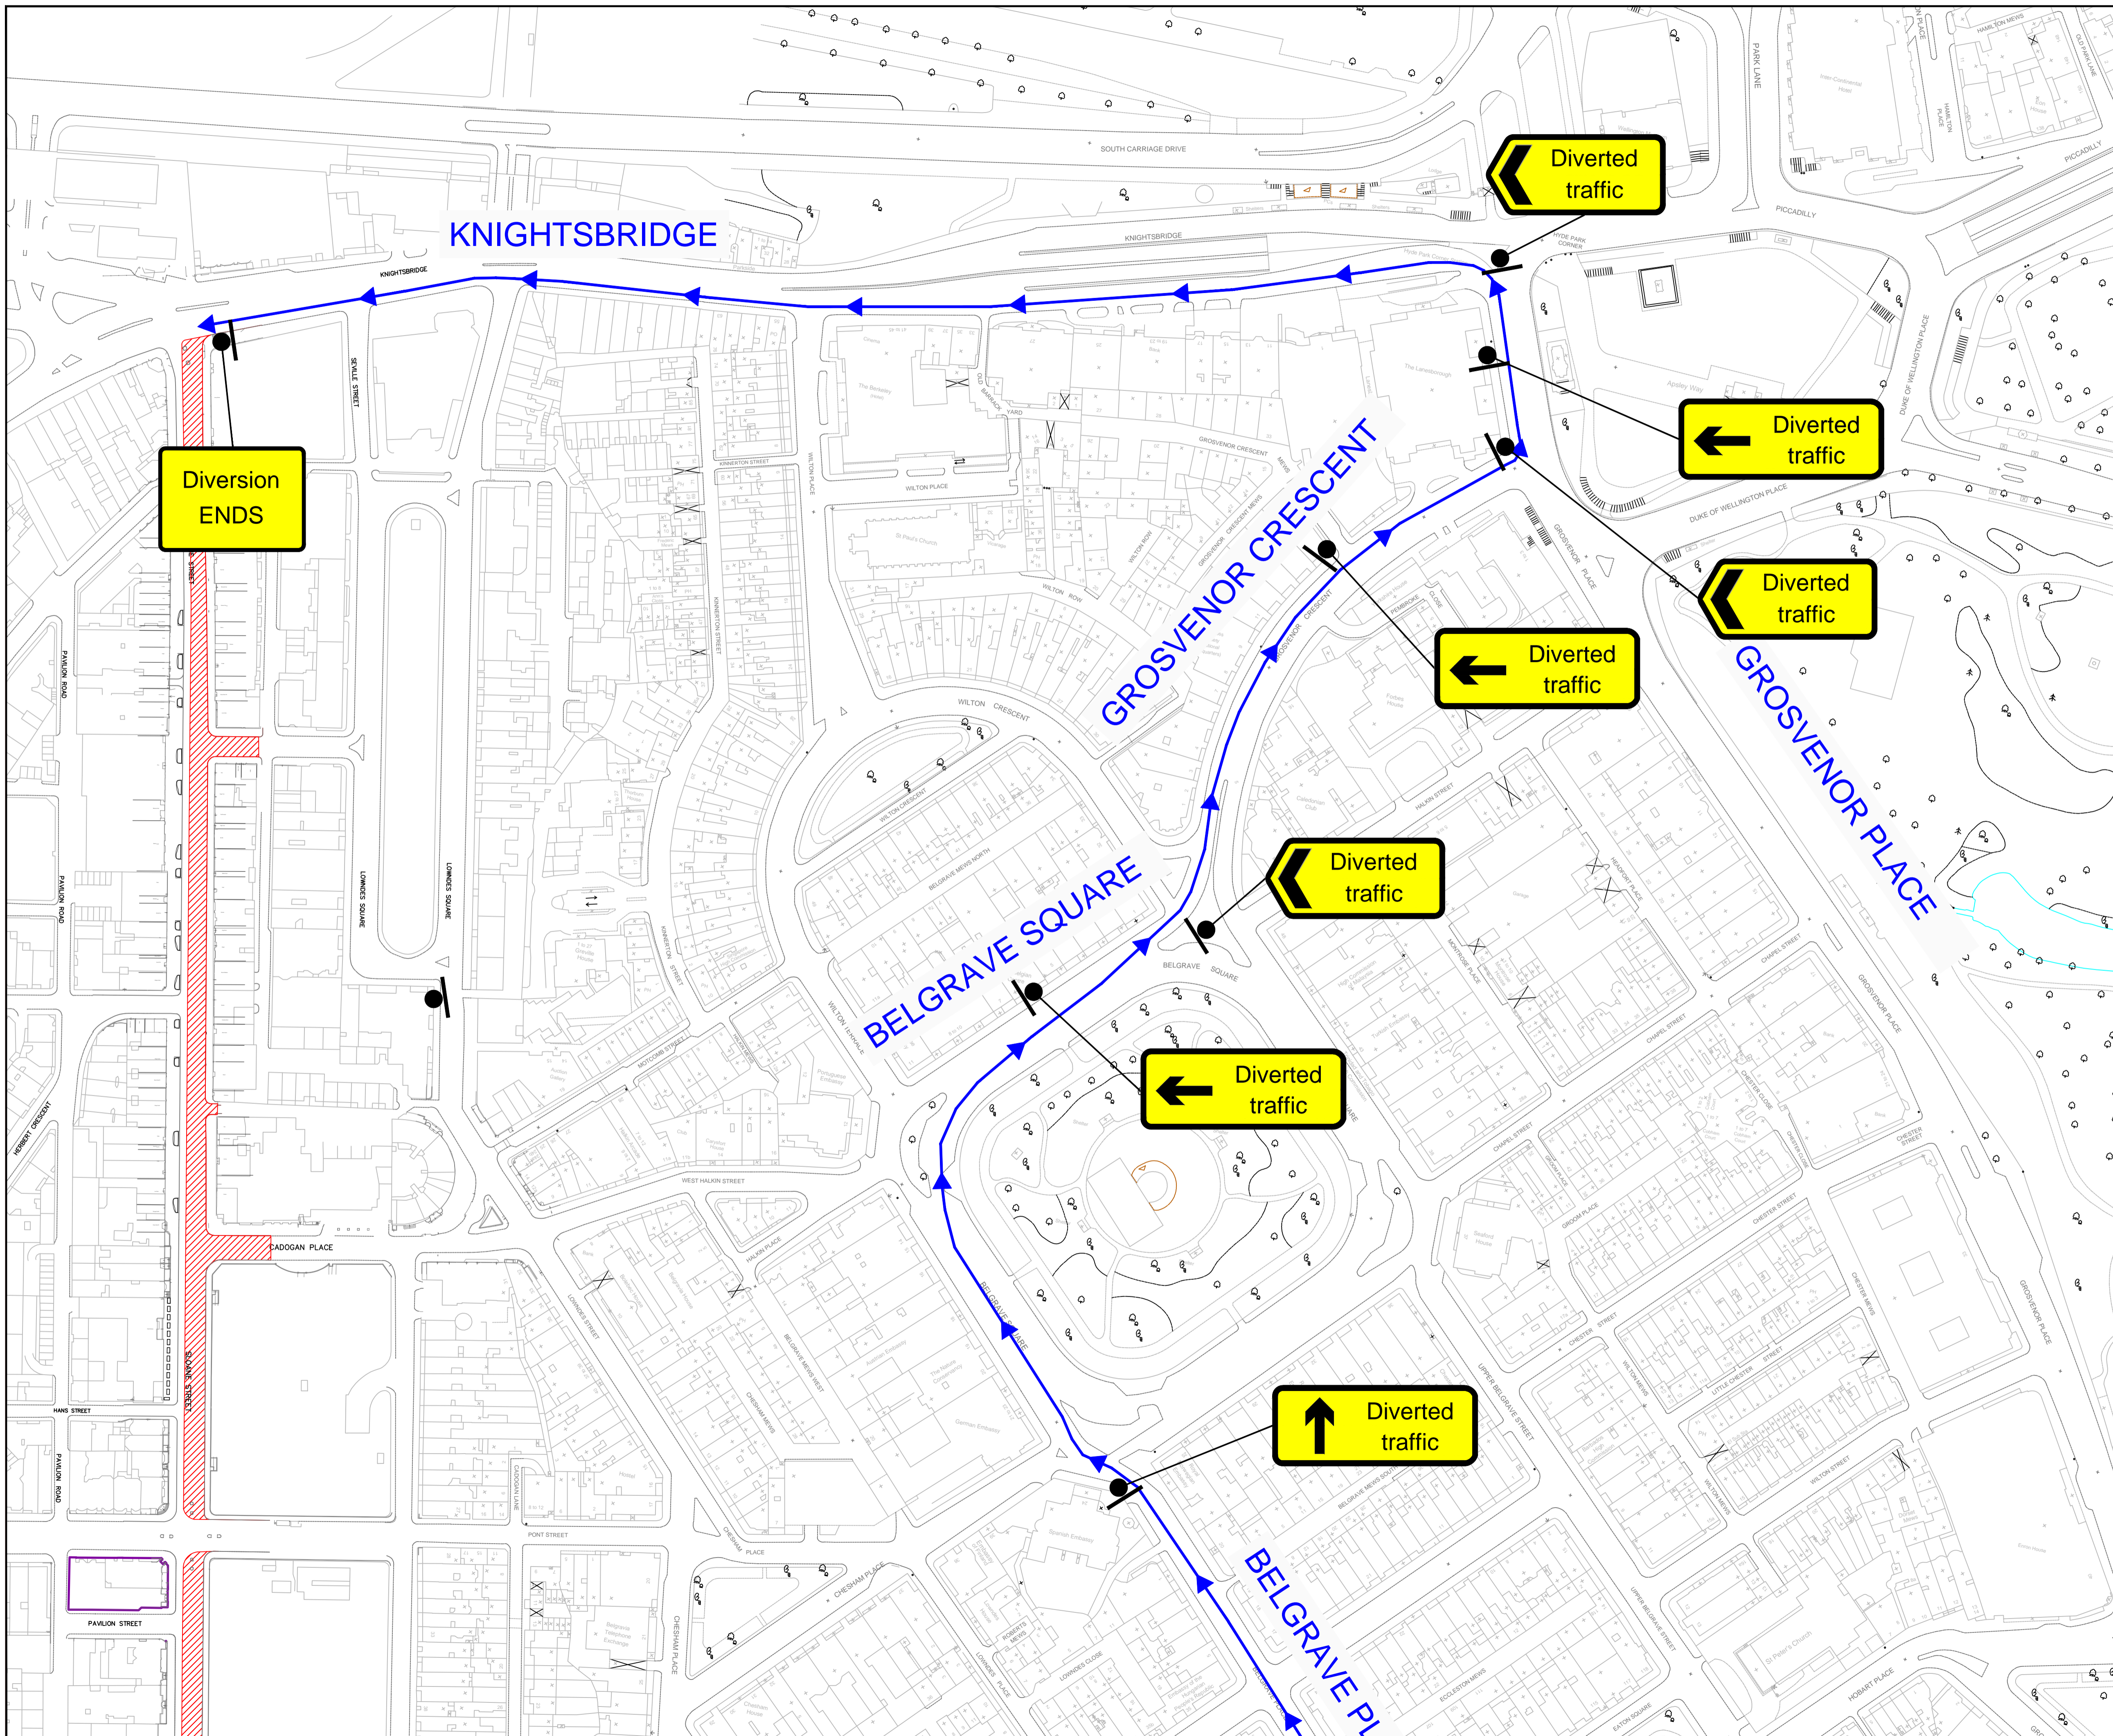

Traffic Management Notes

Disclaimer

These traffic management drawings are indicative and for guidance only. It is assumed that:

- Traffic Management Operatives have sufficient experience and hold, at least, NRSWA [New Roads and Street Works Act] Unit 002. Supervisors also have sufficient experience and hold, at least, NRSWA Unit 010. In addition, NHSS [National Highways Sector Schemes] Section 12D should be held.
- Works will be carried out in accordance with BS EN ISO 9001:2000, comply with Safety at Street Works and Road Works, A Code of Practice, 2002 and Chapter 8 of the Traffic Signs Manual (where appropriate).

Working Hours

- Working hours for works requiring Traffic Management to be Monday to Friday 07:30 to 16:30

Notes

- All temporary traffic management signs will be located 450mm minimum from the kerb face.
- Traffic Management to be in situ 24/7
- All dimensions are in metres unless otherwise stated.
- Minimum useable carriageway width to be 3.0m.
- Safety zone of 0.5 m to be used.
- Bus stops (where necessary), will be suspended or moved to a suitable location during working times.

KEY

- Traffic Cones
- Works Area

Diversion 1	
	0
	0
	0
	0
	3
	0
	3
	0
	1

REV	REV. DATE	PURPOSE OF REVISION	DRAWN	CHKD	APPRVD
2	27/11/2023	Route Amended	DW		
1	25/10/2022	Signs Added	DW		
0	09/07/2021	For Comment	DT		

Client


Project: Sloane Street Public Realm Improvement Permanent Layout

Drawing Title: DRAFT TRAFFIC MANAGEMENT Diversion 01 2 of 2

Drawing Status: For Comment

Scale	NTS @ A1	DO NOT SCALE
FMC Project No.	TKEN2345	
Client No.		
Drawing Number	TM/NB/DIV01/02	Rev 2

This drawing is not to be used in whole or part other than for the intended purpose and project as defined on this drawing. Refer to the contract for full terms and conditions.

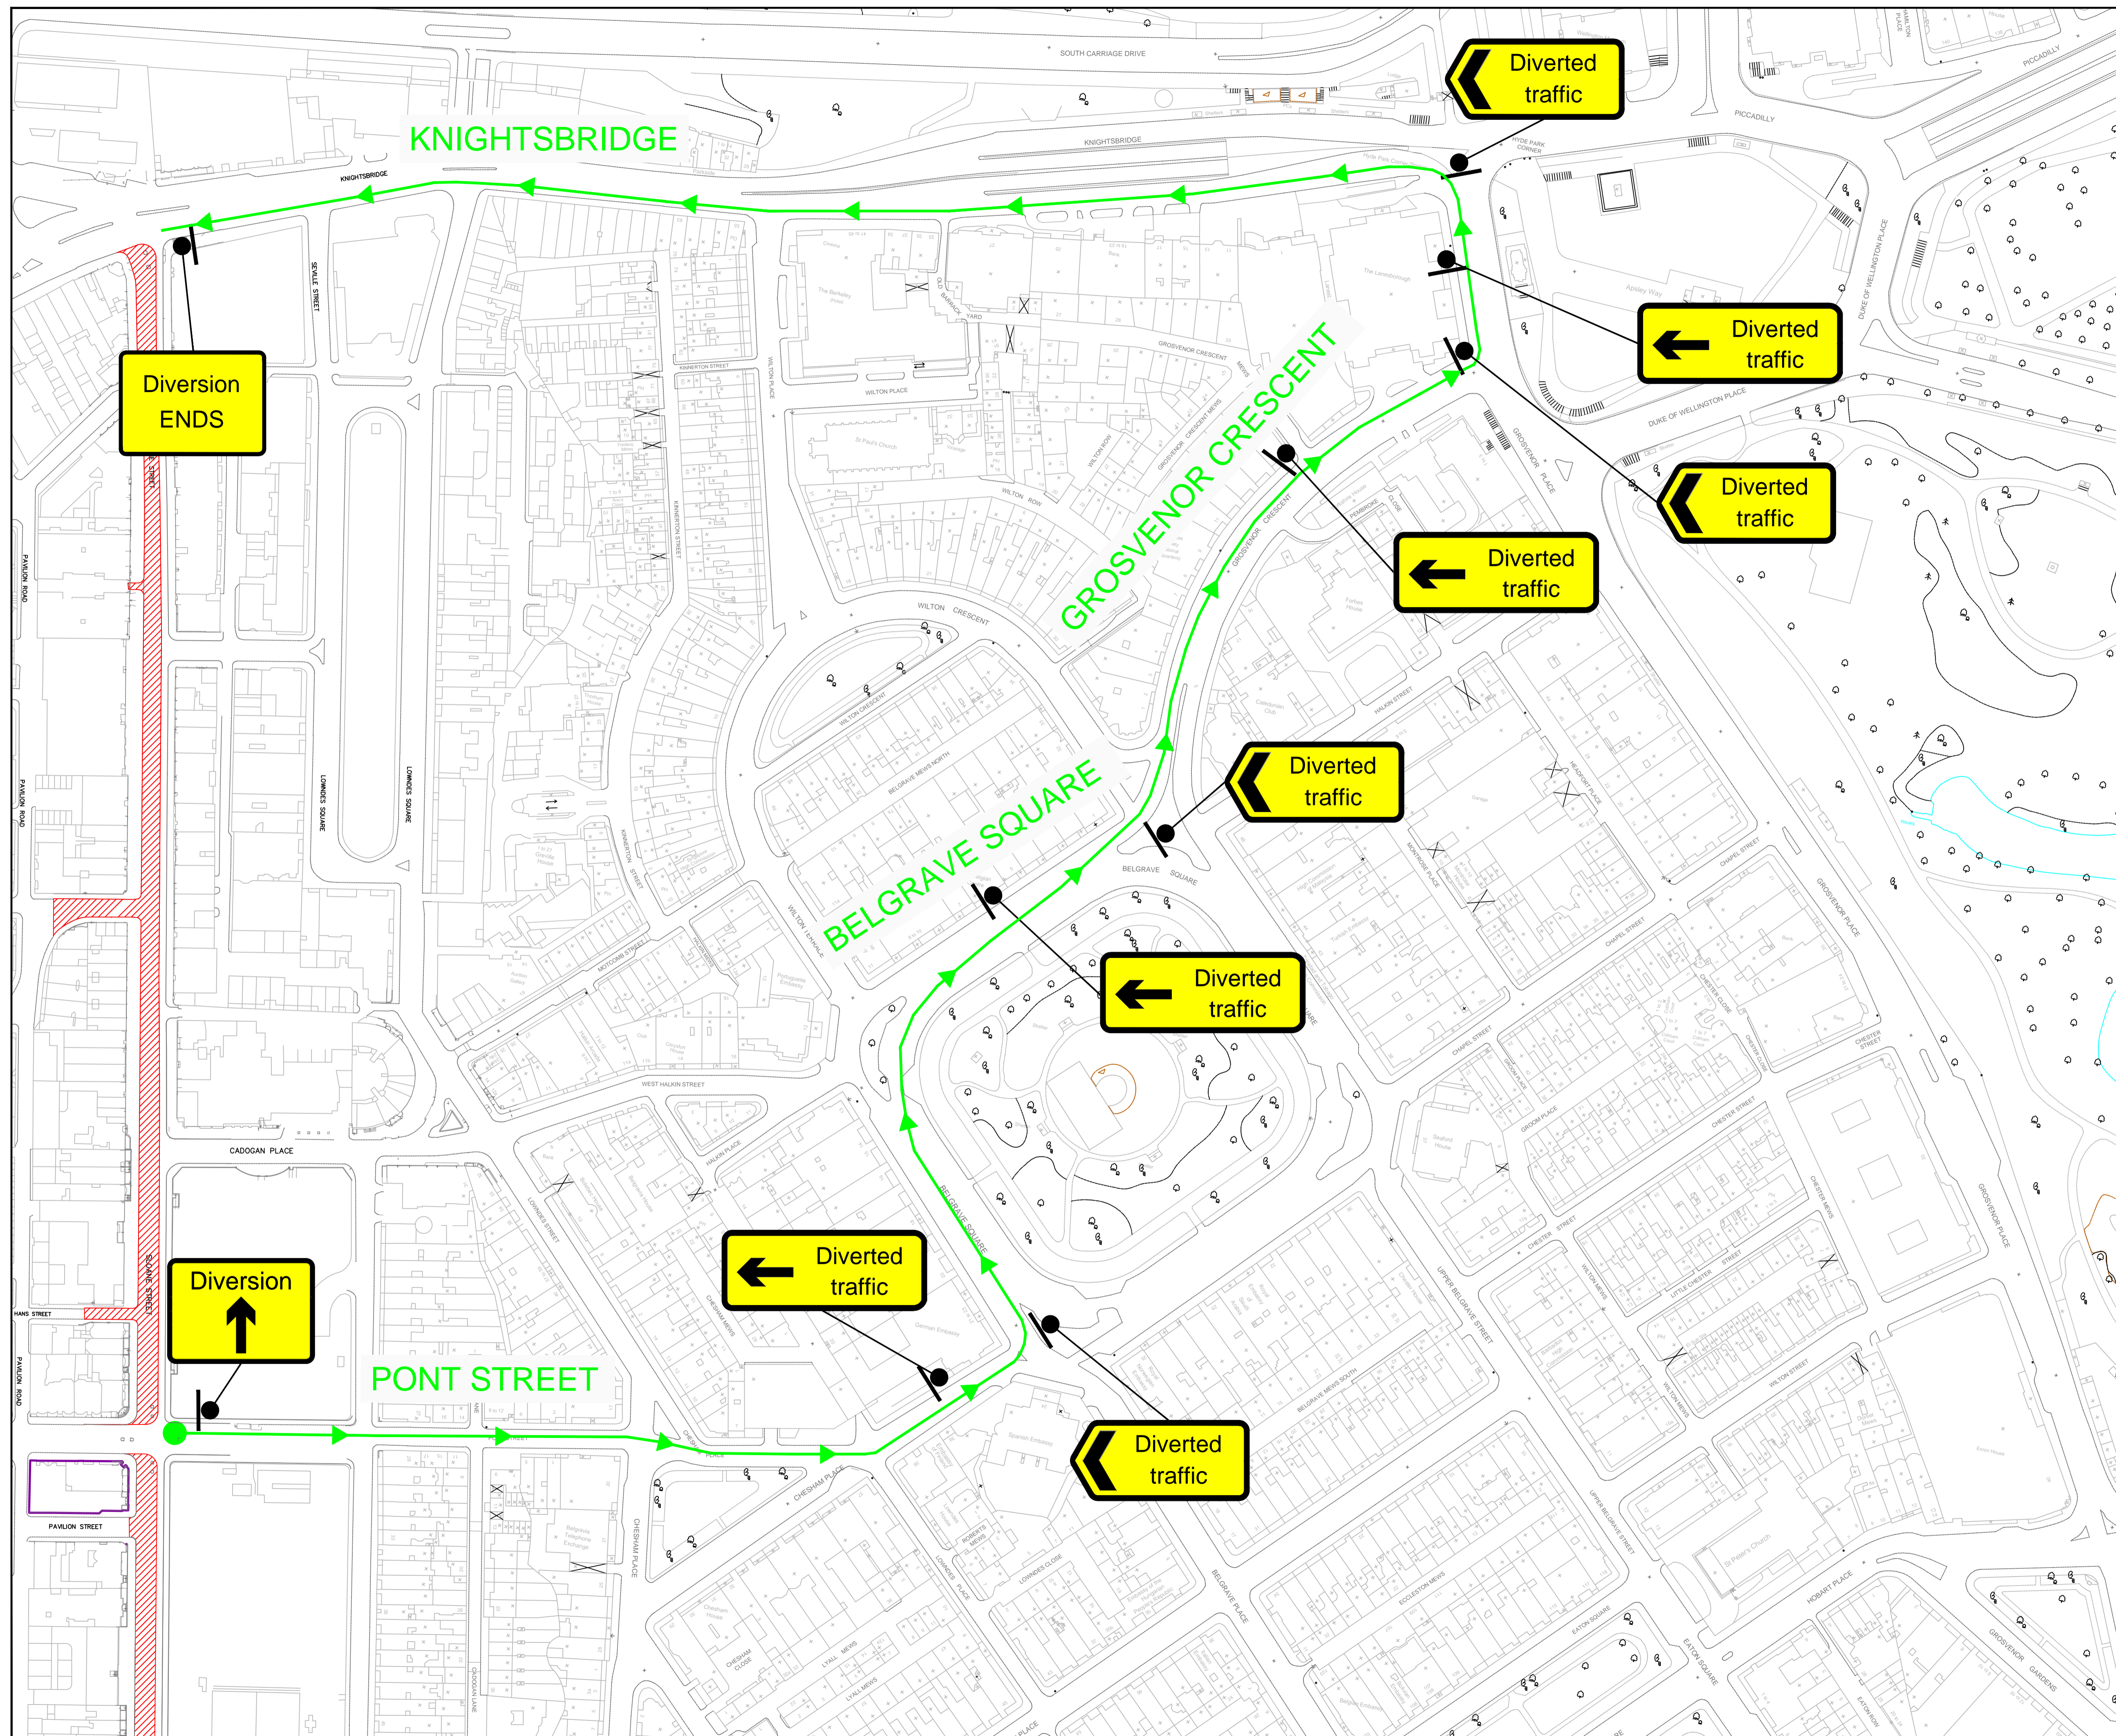

Traffic Management Notes

Disclaimer
 These traffic management drawings are indicative and for guidance only. It is assumed that:

- Traffic Management Operatives have sufficient experience and hold, at least, NRSWA [New Roads and Street Works Act] Unit 002. Supervisors also have sufficient experience and hold, at least, NRSWA Unit 010. In addition, NHSS [National Highways Sector Schemes] Section 12D should be held.
- Works will be carried out in accordance with BS EN ISO 9001:2000, comply with Safety at Street Works and Road Works, A Code of Practice, 2002 and Chapter 8 of the Traffic Signs Manual (where appropriate).

Working Hours

- Working hours for works requiring Traffic Management to be Monday to Friday 07:30 to 16:30

Notes

- All temporary traffic management signs will be located 450mm minimum from the kerb face.
- Traffic Management to be in situ 24/7
- All dimensions are in metres unless otherwise stated.
- Minimum useable carriageway width to be 3.0m.
- Safety zone of 0.5 m to be used.
- Bus stops (where necessary), will be suspended or moved to a suitable location during working times.

KEY

- Traffic Cones
- Works Area

Diversion 2	
	1
	0
	0
	0
	4
	0
	4
	0
	1

3	24/11/2023	Route Changed	DW		
2	25/10/2022	Sign Added	DW		
1	03/10/2022	Div Route 2 Amended	DW		
REV	REV. DATE	PURPOSE OF REVISION	DRAWN	CHKD	APPRVD

Client

Project
 Sloane Street Public Realm Improvement
 Permanent Layout

Drawing Title
 DRAFT TRAFFIC MANAGEMENT
 Diverson 02
 1 of 1

Drawing Status
 For Comment

Scale	NTS @ A1	DO NOT SCALE
FMC Project No.		
Client No.	C2010_115	
Drawing Number	TM/NB/DIV02/01	Rev
		3

This drawing is not to be used in whole or part other than for the intended purpose and project as defined on this drawing. Refer to the contract for full terms and conditions.